
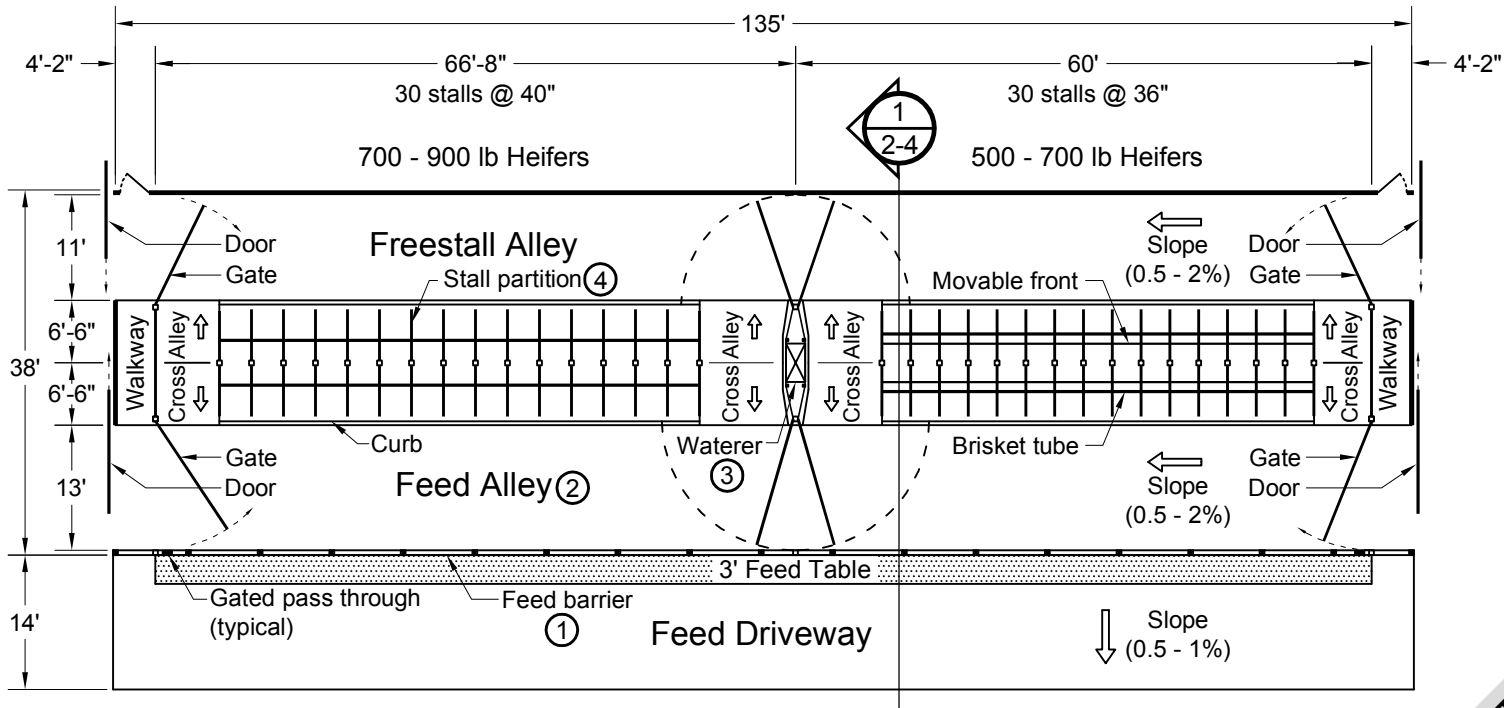


Optional Rear Walkway

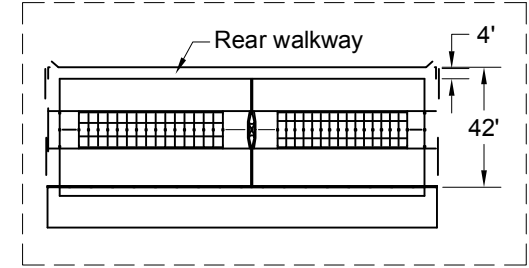

Notes :


- Structural details to be designed and constructed in accordance with local codes and conditions.
- Provide a gated worker pass through in each group for easy access.
- Plan shows 2 groups of 30 stalls. Can be expanded using same ideas shown.
- Building length may vary depending on stall width and number.

Related Detail Sheets :

- ① DIP 831 Fenceline Feed Barriers
- ② DIP 851 Freestall Crossovers and Floor Surface Details
- ③ DIP 842 Watering Locations for Dairy Heifer
- ④ DIP 822 Heifer Freestall (Cubicle), Types and Details

**HEIFER FREESTALL SHELTER, TWO ROW
HEAD TO HEAD, 500 TO 900 POUNDS,
2 GROUPS, 60 STALLS**
Graves, McFarland, Tyson, Wilson
Date: 02/04/07 Sheet #1 of 4

No. DIP 544

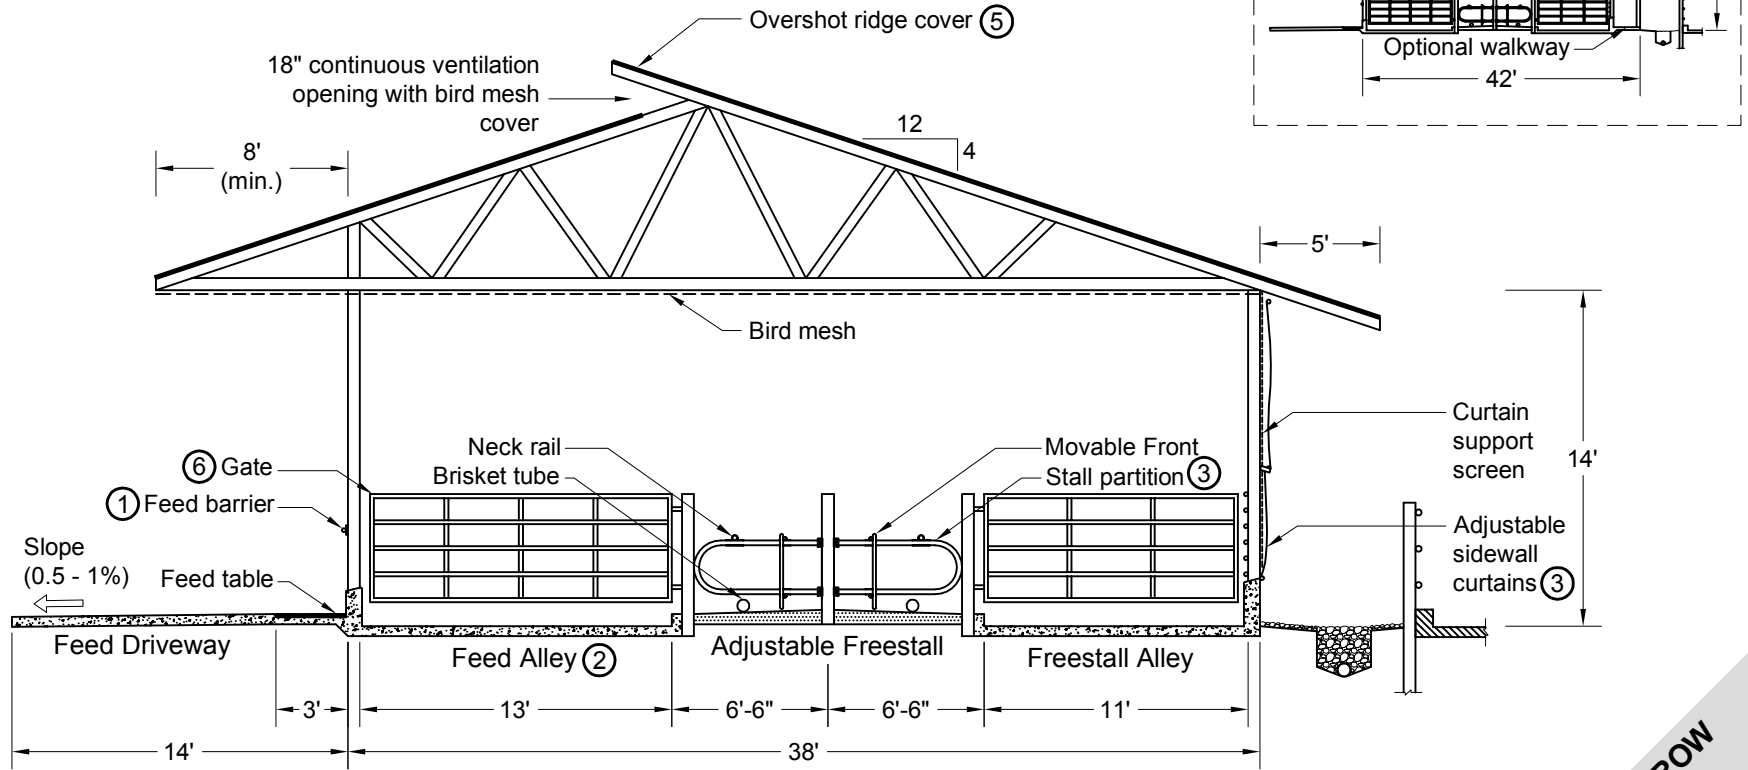

Notes :

- Structural details to be designed and constructed in accordance with local codes and conditions.
- Orient overshot ridge perpendicular to prevailing winds.
- Truss must be designed for overhang on one end.
- Roof overhang must clear feed equipment.

Related Detail Sheets :

- ① DIP 831 Fenceline Feed Barriers
- ② DIP 851 Freestall Crossovers and Floor Surface Details
- ③ DIP 822 Heifer Freestall (Cubicle), Types and Details
- ④ DIP 801 Typical Sidewall - Outside Alley
- ⑤ DIP 811 Ridge Openings for Naturally Ventilated Dairy Shelters
- ⑥ DIP 861 Gates and Penwork

**HEIFER FREESTALL SHELTER, TWO ROW
HEAD TO HEAD, 500 TO 900 POUNDS,
2 GROUPS, 60 STALLS**
Graves, McFarland, Tyson, Wilson
Date: 02/04/07 Sheet #3 of 4

No. DIP 544